


SEAVIEW AVENUE

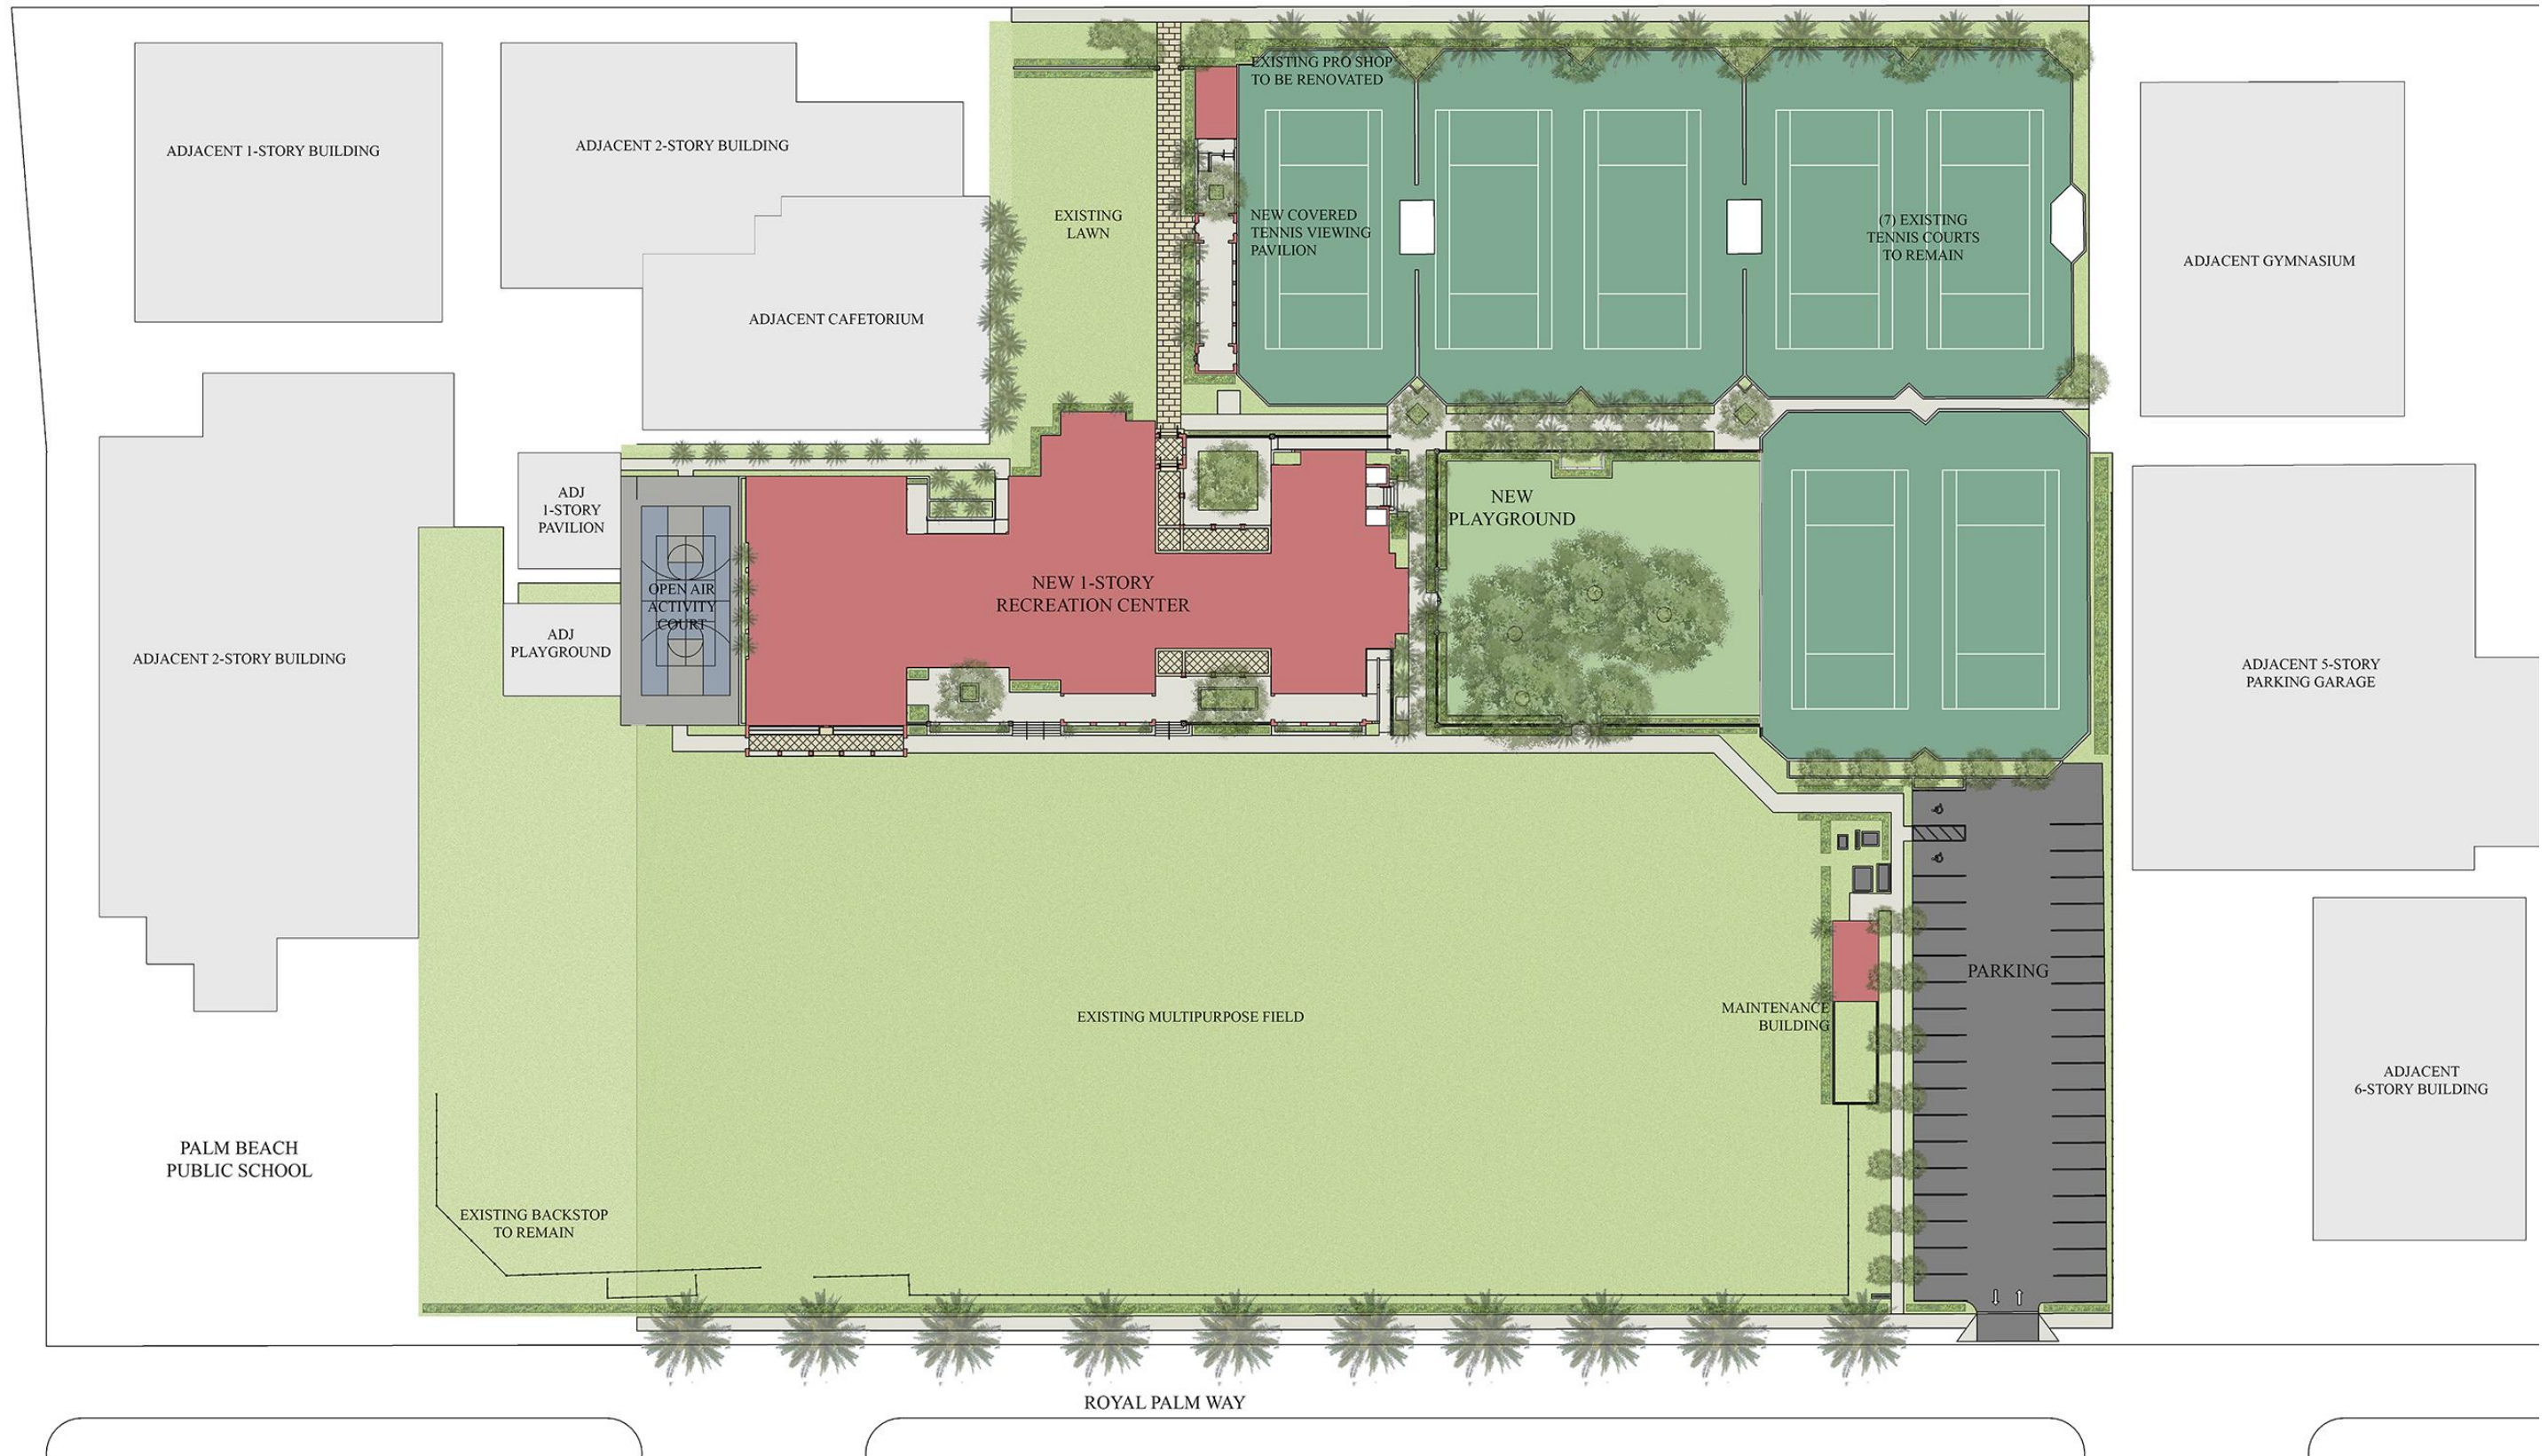

SITE PLAN

MORTON AND BARBARA MANDEL RECREATION CENTER